


# GREEN & OPEN AREA (OPTION 1A)

## PALISADE PANEL DETAILS & BOUNDARY WALL MODULES (1785mm HIGH)

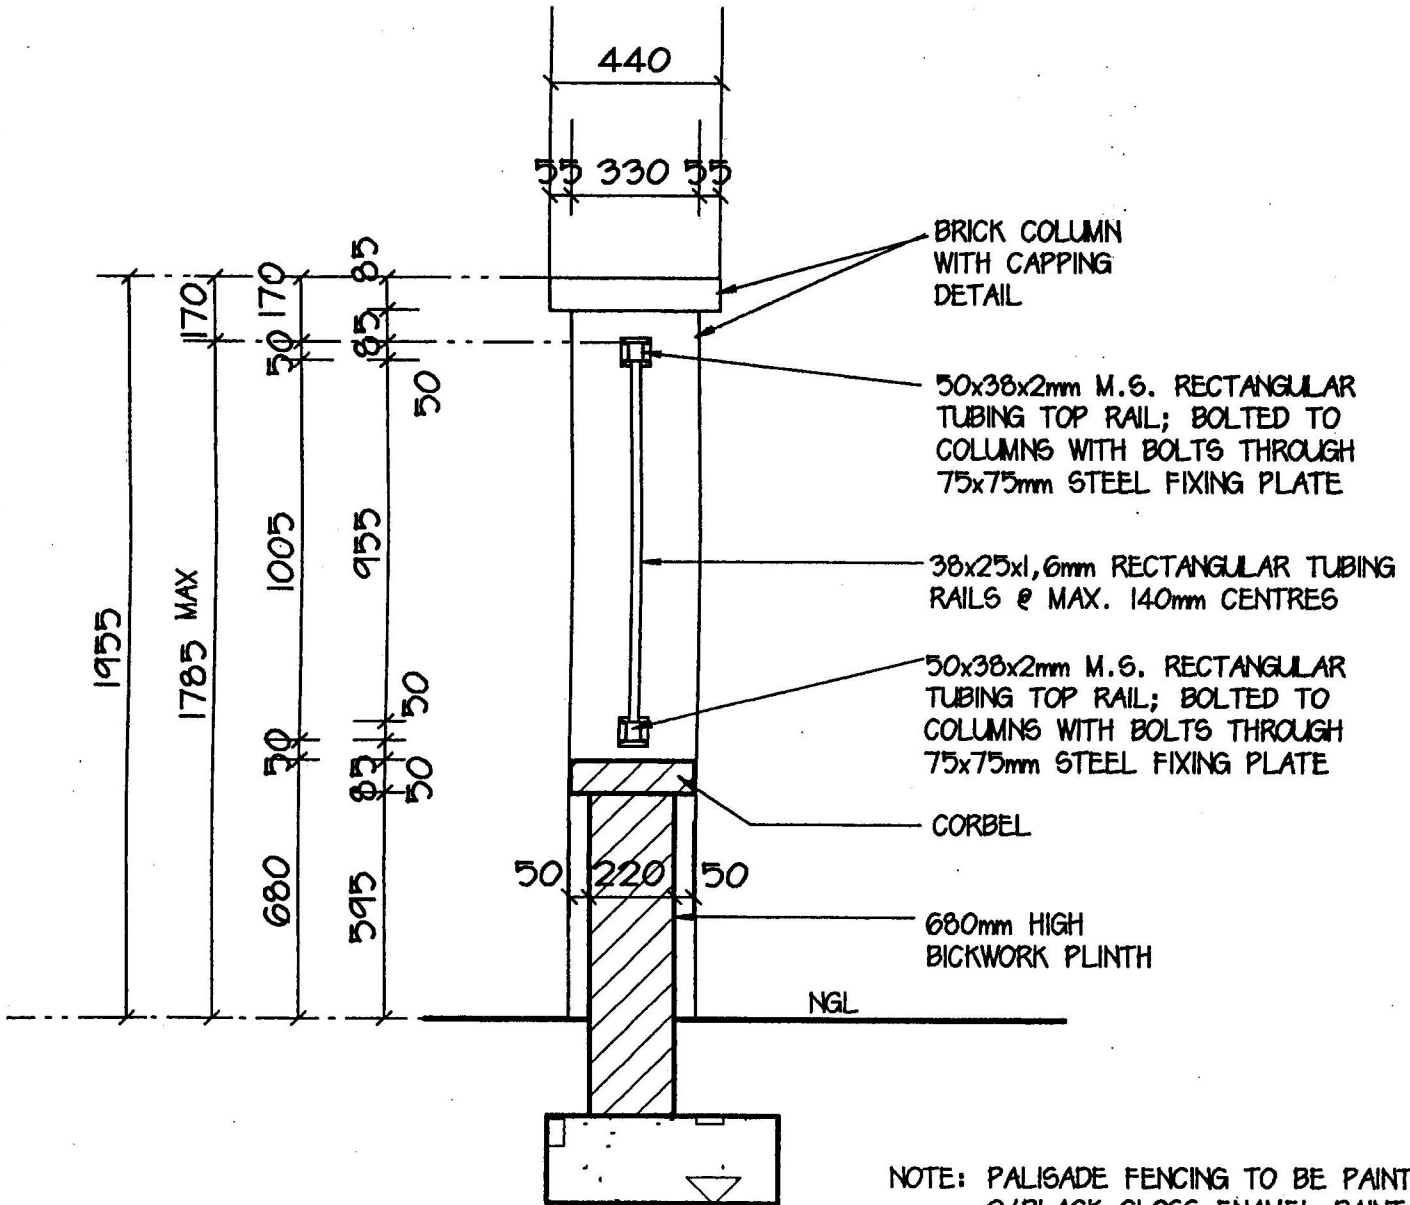

NOTE: PALISADE FENCING TO BE PAINTED  
2/BK GLOSS ENAMEL PAINT ON  
EPOXY UNDERCOAT

SECTION A-A

BW2